



CONTEXT MAP
SCALE: NTS

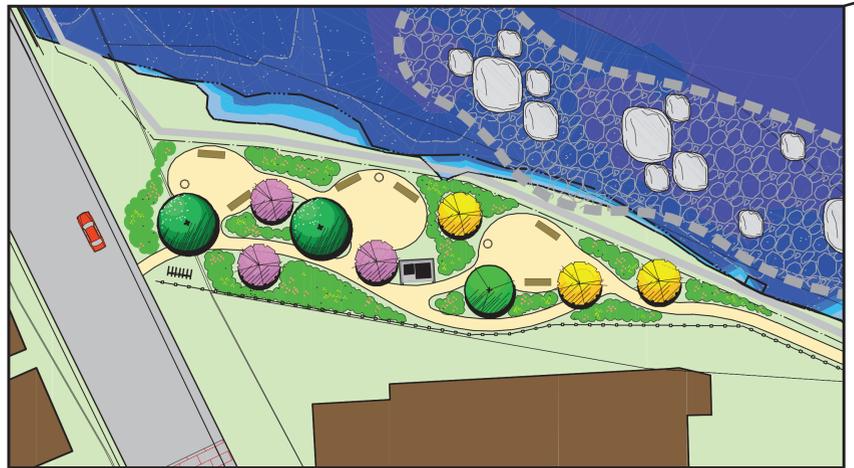

SCALE: 1"=30'

- CONSIDER DECORATIVE ENCLOSURE TO HOUSE PORT-O-POTTIES
- LOW NATIVE SHRUBS AND HERBACEOUS SEED MIX
- PATHWAYS
- LARGE SHADE TREES
- BIKE RACK
- FISHING STATIONS
 - BENCHES
 - MULCHED PATHS
 - TRASH CANS
- PATHWAY TO BOARDWALK
- SEATING/ VIEWING AREA
- ARTIFICIAL HABITAT CREATION
- FISHING BUMP-OUT ALONG BOARDWALK/ BRIDGE

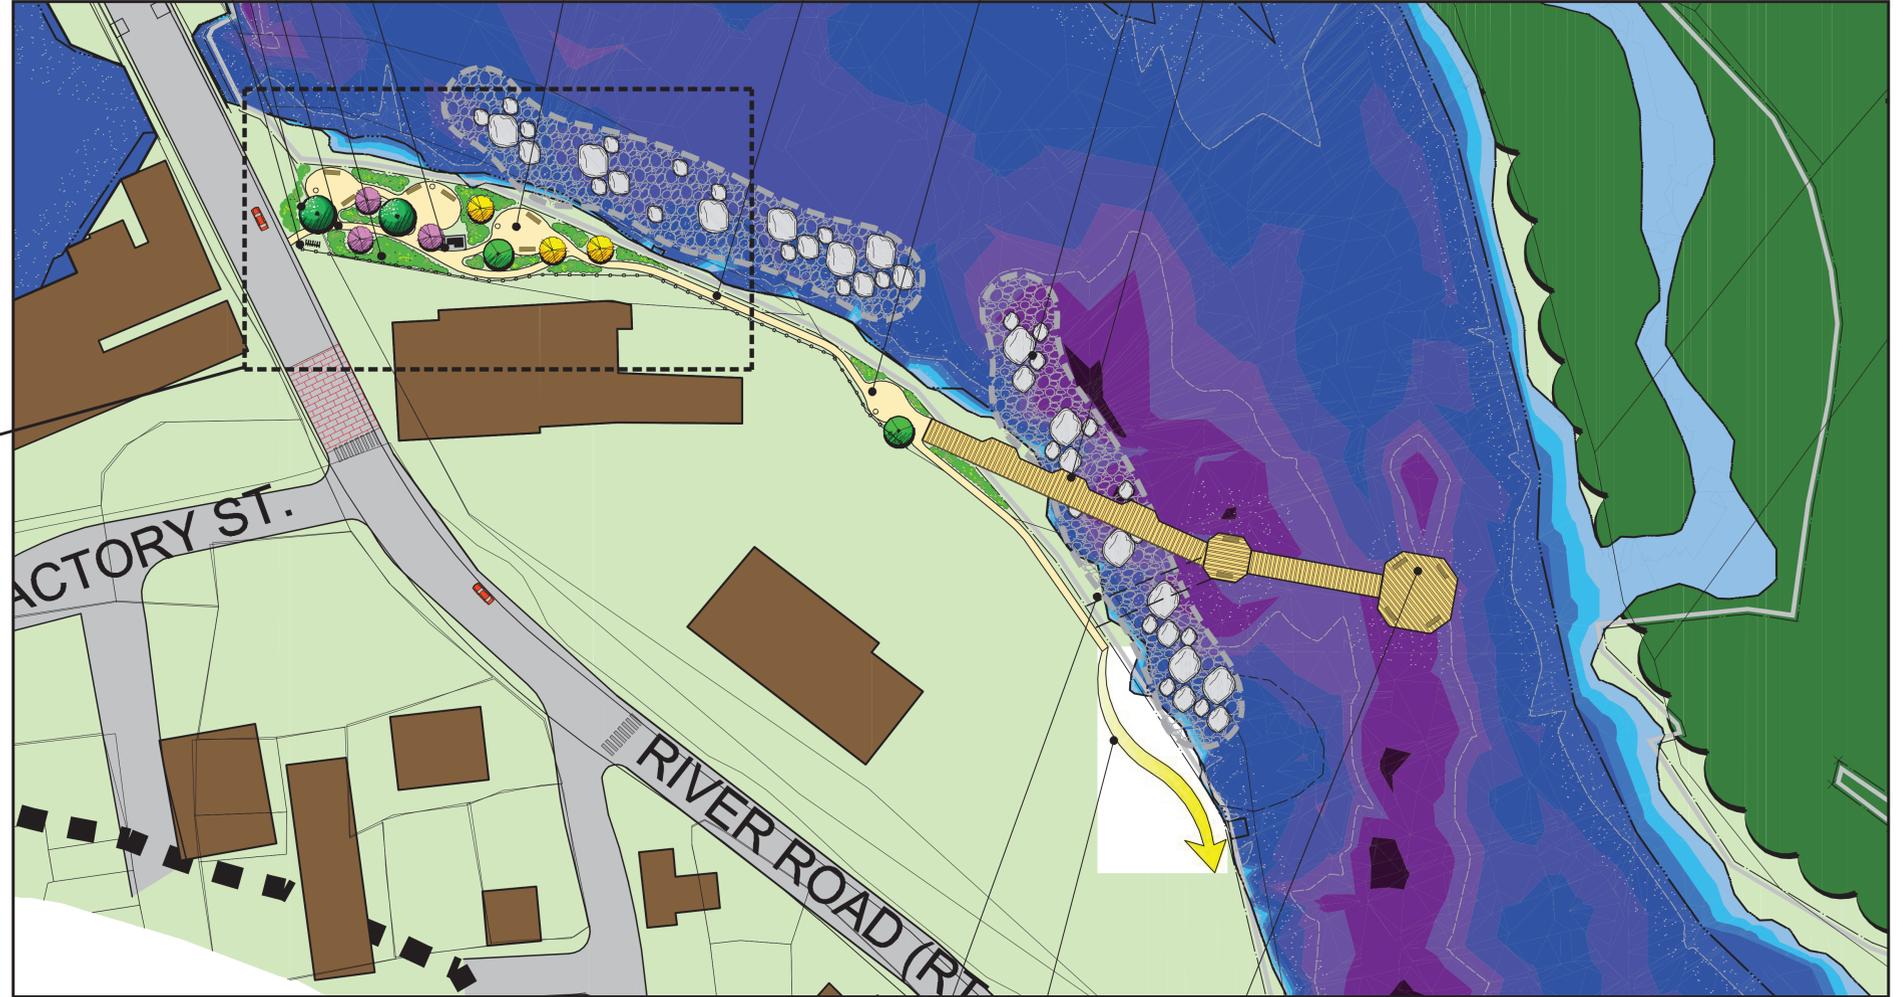

SCALE: 1"=50'

- POTENTIAL BOARDWALK/ BRIDGE ACCESS - SHORTEST DISTANCE TO ACCESS
- INVESTIGATE CREATING A CONNECTION TO EXISTING TRAIL
- LARGE OVERLOOK AT CENTER OF RIVER FOR VIEWING

SITE A (Figure 10-2)

UPPER COLLINSVILLE MILL POND

COLLINSVILLE, CONNECTICUT NOVEMBER 2011



Funding provided by the Farmington River Enhancement Grants, administered by the Connecticut Department of Energy and Environmental Protection.

